


NOTE:
 IT IS THE RESPONSIBILITY OF THE OWNER AND ARCHITECT TO PROVIDE SEATING AND ACCESSIBILITY PLANS OR TRAVEL TRIPIT FORMING TO THE REQUIREMENTS OF THE AMERICANS WITH DISABILITIES ACT TITLE III TO ACCOMMODATE INDIVIDUALS WITH DISABILITIES. THE OWNER AND ARCHITECT ARE REQUIRED TO CONSULT THE FEDERAL STANDARDS FOR PART 36 FOR REGULATIONS PERTAINING TO ACCESSIBLE SEATING FOR AMERICANS WITH DISABILITIES.

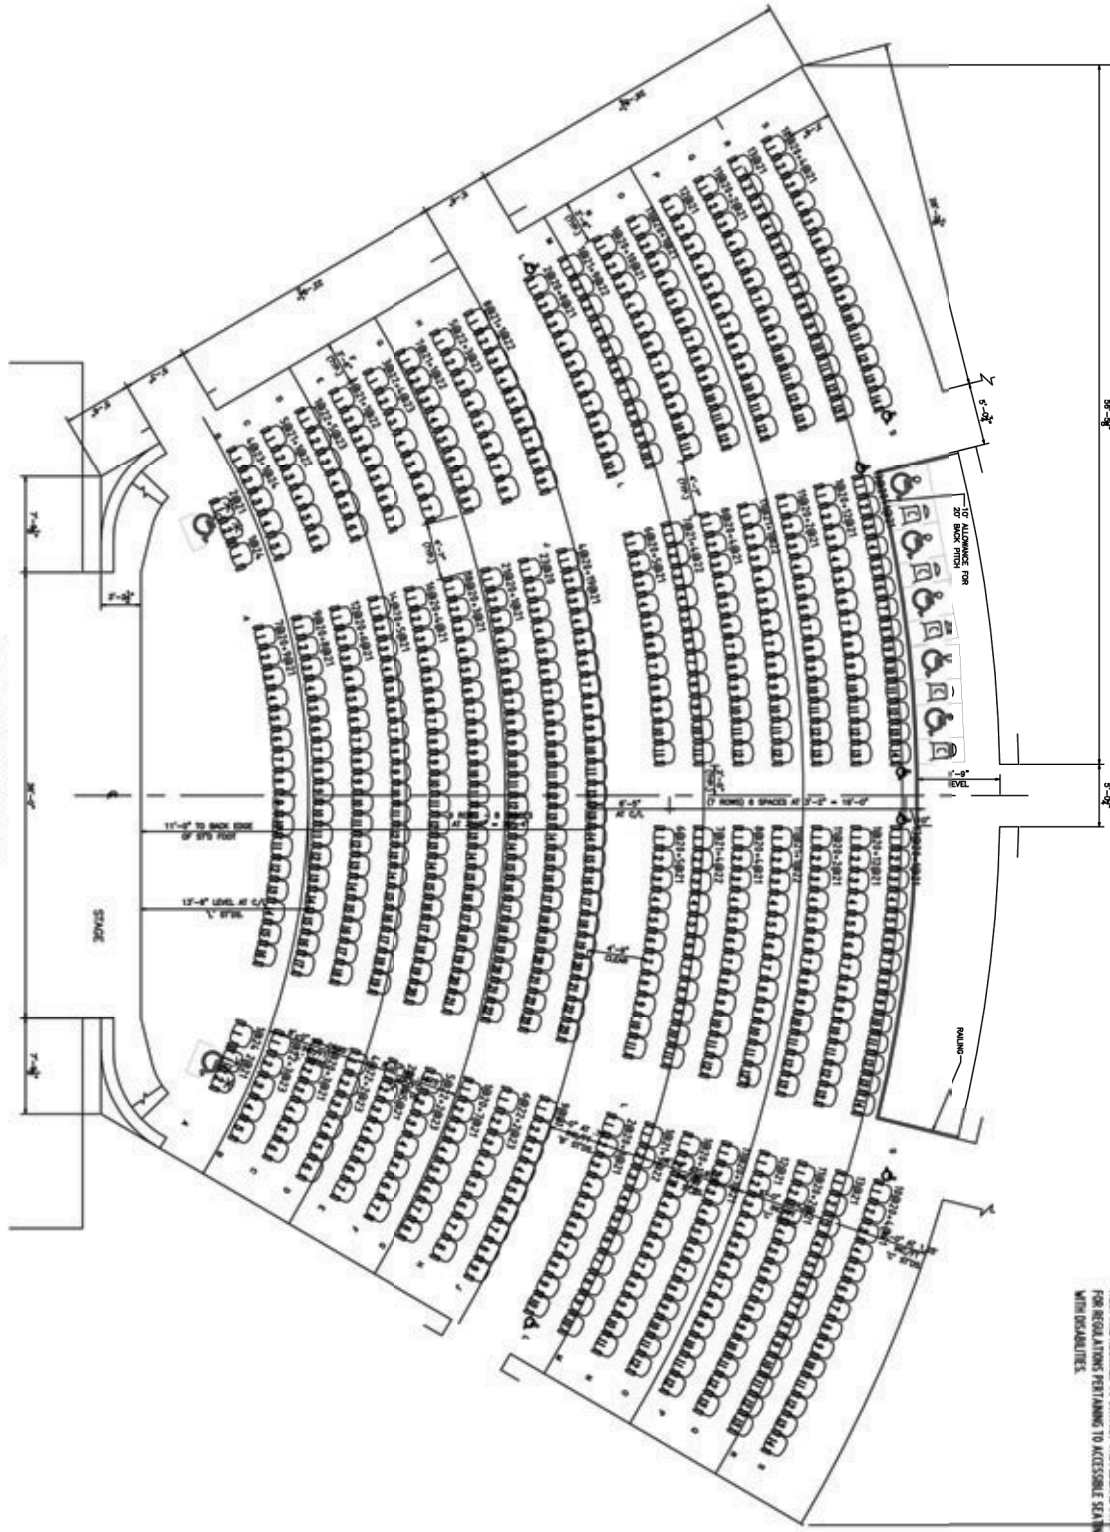

SEATING LAYOUT

QUATTRO CLASSIC SERIES
 MODEL NO. T1BD.

QUATTRO LEGEND

- ◻ = 7/8 REAR ARM
- ◻ = T1 TABLE ARM
- ◻ = T2 TABLE ARM
- ◻ = ADA STAIRWELL
- ◻ = ADA LIGHT
- ◻ = END PANEL
- ◻ = FRONT CHAIRWHEEL
- ◻ = REMOVABLE CHAIR
- ◻ = WHEELCHAIR SPACE

PLEASE NOTE:
 THIS IS A GENERAL LEGEND. SOME OF THE SYMBOLS SHOWN MAY NOT PERTAIN TO THIS JOB.

NOTES:

1. FEDERAL ADA CODE REQUIRES:
 - A. ALL WHEELCHAIR SPACES TO HAVE ONE FIXED COMPANION CHAIR PER SPACE
 - B. ALL WHEELCHAIR SPACES TO BE LOCATED ON A LEVEL
 - C. MAXIMUM SLOPE OF 1/4" PER FOOT WITH A 5'-0" LEVEL AREA EVERY 30'-0" OF SLOPE OR A MAXIMUM SLOPE OF 3/4" PER FOOT OVER A TOTAL SLOPE LENGTH OF 44'-4" PLEASE ADVISE
 - D. ALL WHEELCHAIR SPACES TO BE LOCATED AT THE END OF SEATS. REMOVABLE CHAIRS ARE SHOWN TO COMPLY WITH THIS CODE
2. PLEASE VERIFY THE FOLLOWING:
 - A. SEATING LAYOUT
 - B. QUANTITY OF ROWS
 - C. ADA ARM LOCATIONS
 - D. WHEELCHAIR LOCATIONS
 - E. ROW LETTER / SEAT NUMBER SEQUENCE
 - F. Aisle Light Locations
 - G. Aisle Locations
 - H. TABLE ARM LOCATIONS, AND QUANTITY OF RIGHT HAND AND LEFT HAND

NOTE: DIMENSIONS ON THIS DRAWING ARE FOR SEATING LAYOUT PURPOSES ONLY.

2" BACK PITCH SPACING INFORMATION

ROW SPACING =

SEAT UP =

SEAT DOWN =

SEATING SUMMARY

SIZE	QUANTITY
18"	0
20"	278
21"	258
22"	28
23"	25
24"	3
TOTAL:	639

DATE: _____

APPROVED BY: _____

DATE: _____

DATE	BY	DESCRIPTION

**DENNIS FLYER THEATER
 CAMDEN COUNTY COLLEGE
 BLACKWOOD, NEW JERSEY**

HUSSEY SEATING COMPANY

 Your partner for seating solutions
 38 DYER STREET EXT.
 NORTH BERWICK, ME. 03906
 TELEPHONE: (207) 678-2271 FAX: (207) 678-0444